


NOTE: FINAL LAYOUT OF RCC PEDESTAL
AS/ SOLAR VENDOR SHOP DWG

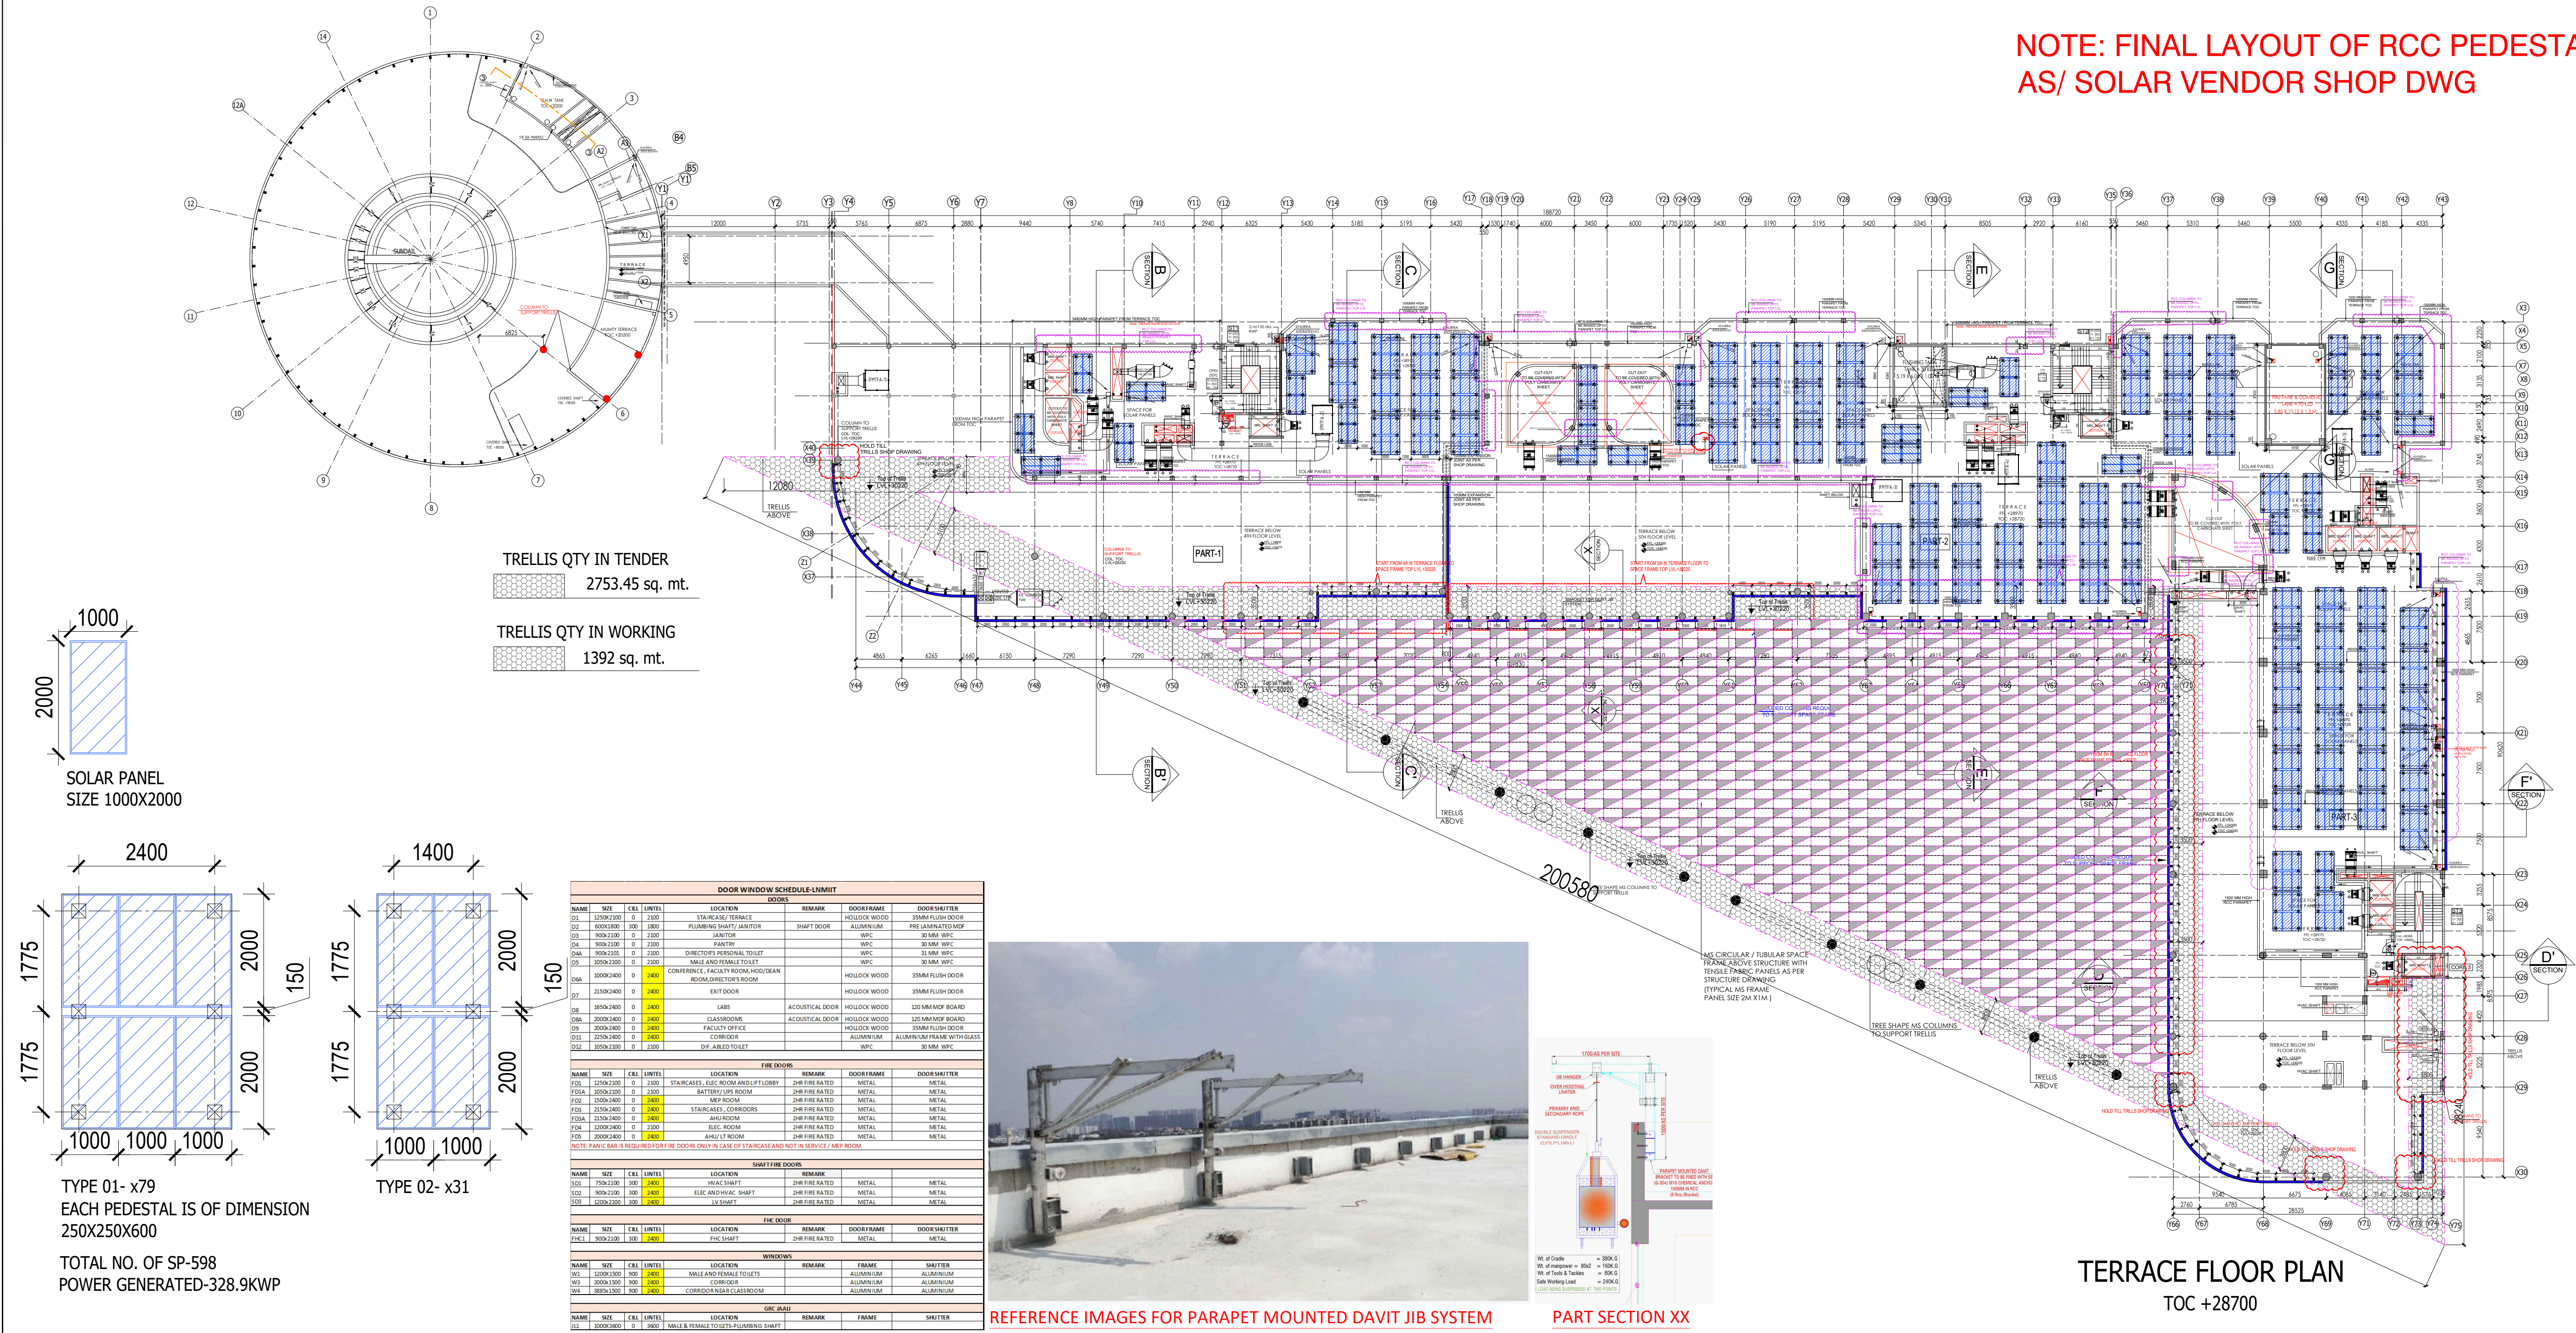

LEGEND:

- AAC BLOCK
- RED BRICK

WORKING DRAWING

Integral Designs

LNMIIT

SA

SIKKA ASSOCIATES ARCHITECTS

SCALE 1:100

DATE ISSUED 01.01.2024

DESIGNED BY ANIL K. GUPTA

CHECKED BY ANIL K. GUPTA

LNMIIT International Centre for Artificial Intelligence (ICAI)

TERRACE PLAN
PART 1, 2 & 3

LNMIIT/AR/TO-08